

38 MID SECTION STRUCTURE LDW 280-54012

ITEM	DRAWING	TITLE
1	LDW 280-54020	SKIN INSTL
2	LDW 280-54027	DECK ASSY X310
3	LDW 280-23095	" " " X294
4	LDW 280-23032	" " " INST X277
5	LDW 280-23029	" INSTL X253
6	LDW 280-23028	BEAM ASSY INST ±Y17
7	LDW 280-54030	" " " " ±Y22
8	LDW 280-23044	WEB INSTL ±Y36 3/4
	LDW 280-23077	BEAM INST, ENG FWD
9	LDW 280-53078	" " " AFT
	LDW 280-53079	" " " SIDES
10	LDW 280-54019	STIFFENER INSTL-Z27
11	LDW 280-23053	WATER TANK INSTL

(1) SKIN INSTL LDW 280-54020


16	LDW 280-54041	SKIN WELD DECK ASSY
17	LDW 280M10772	BULK HEAD, FWD
18	LDW 280M10735	" " " AFT

(6) SKIN WELD DECK ASSY LDW 280-54041

21	LDW 280M10434	DECK, LOWER
22	LDW 280-23014	SKIN ASSY
23	LDW 280-54017	DECK ASSY, UPR
	LDW 280-54022	TUNNEL ASSY, DECK

STRUCTURE ASSY A/S LDW 280-54002

ITEM	DRAWING	TITLE
31	LDW 280-53024	TRUSS INSTL TANK SUPT
32	LDW 280-54036	" " " AFT L.H.
33	LDW 280-54037	" " " " R.H.
34	LDW 280-54144	RCS MODULE INSTL SUPT
35	LDW 280-23256	STEERABLE ANT SUPT
36	LDW 280-23257	FWD VHF ANTENNA SUPT
38	LDW 280-54012	MID SECTION STRUCTURE

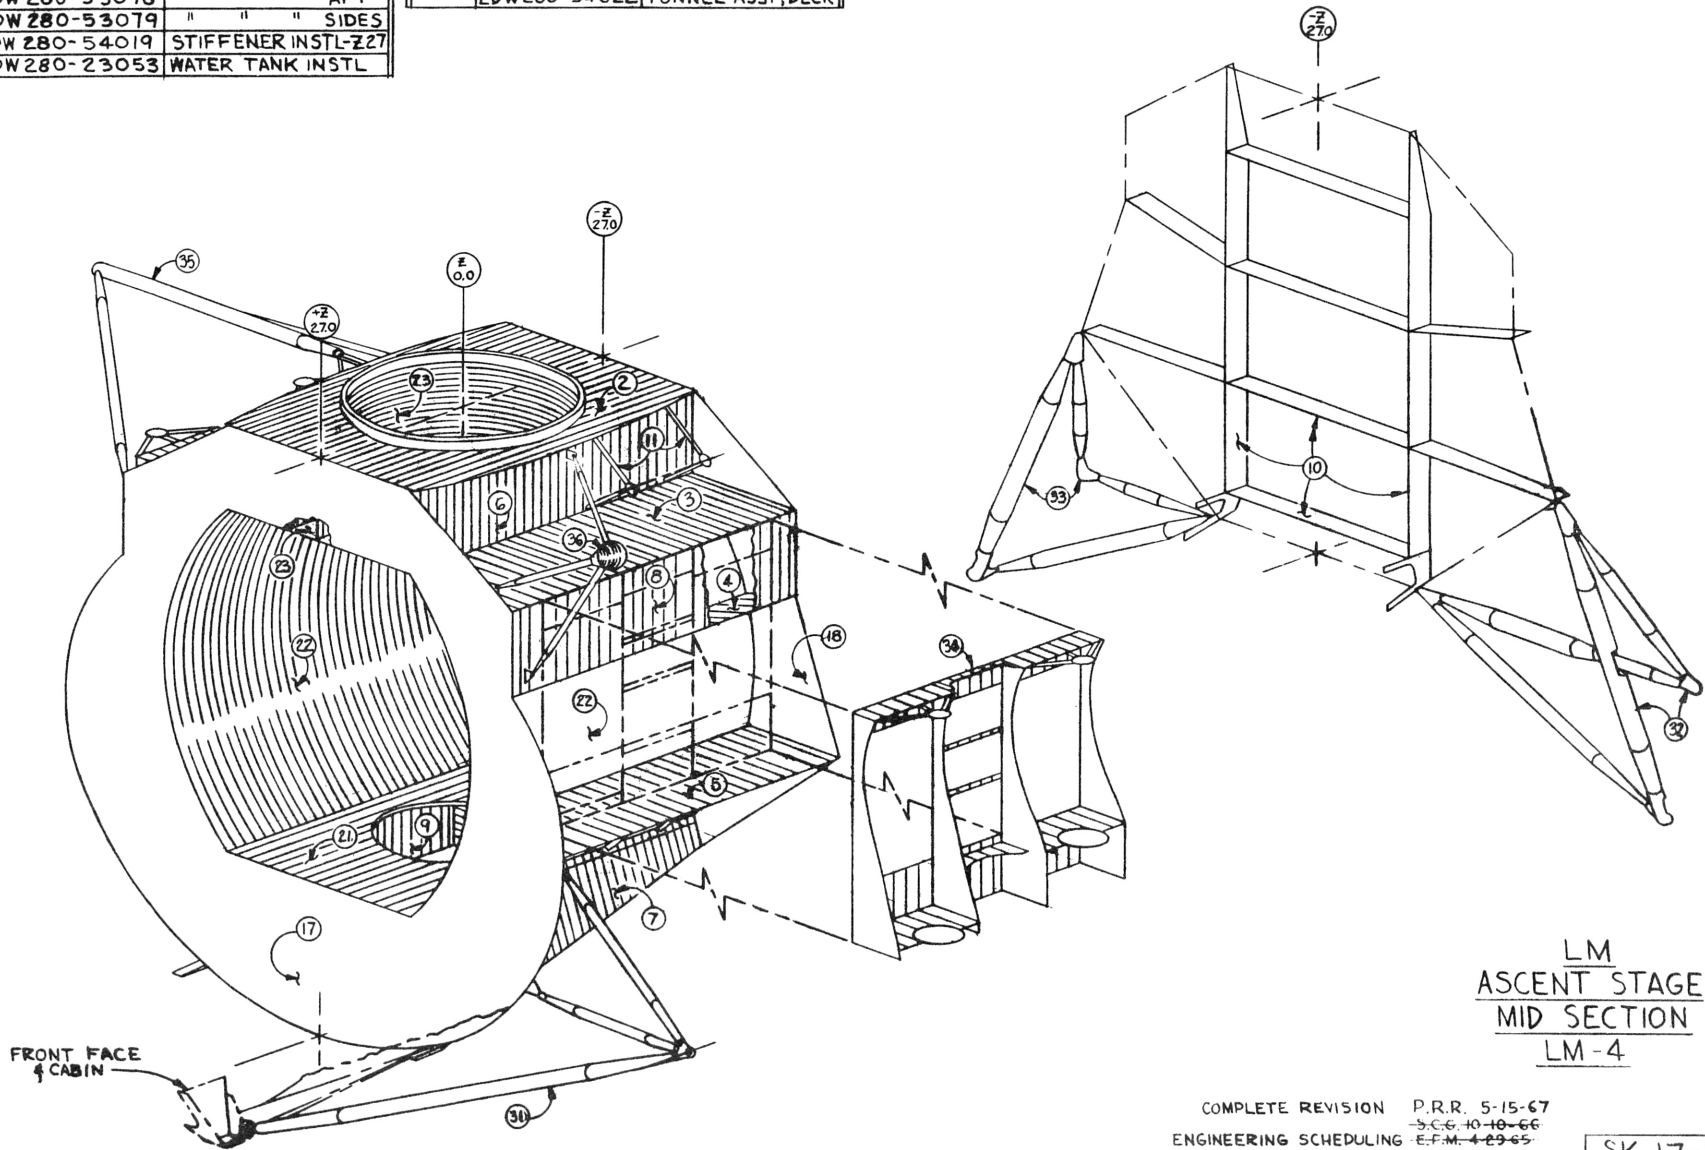

LM  
ASCENT STAGE  
MID SECTION  
LM-4

COMPLETE REVISION P.R.R. 5-15-67  
ENGINEERING SCHEDULING -S.C.G. 10-18-66  
-E.F.M. 4-29-65

SK 17-32-34